


1

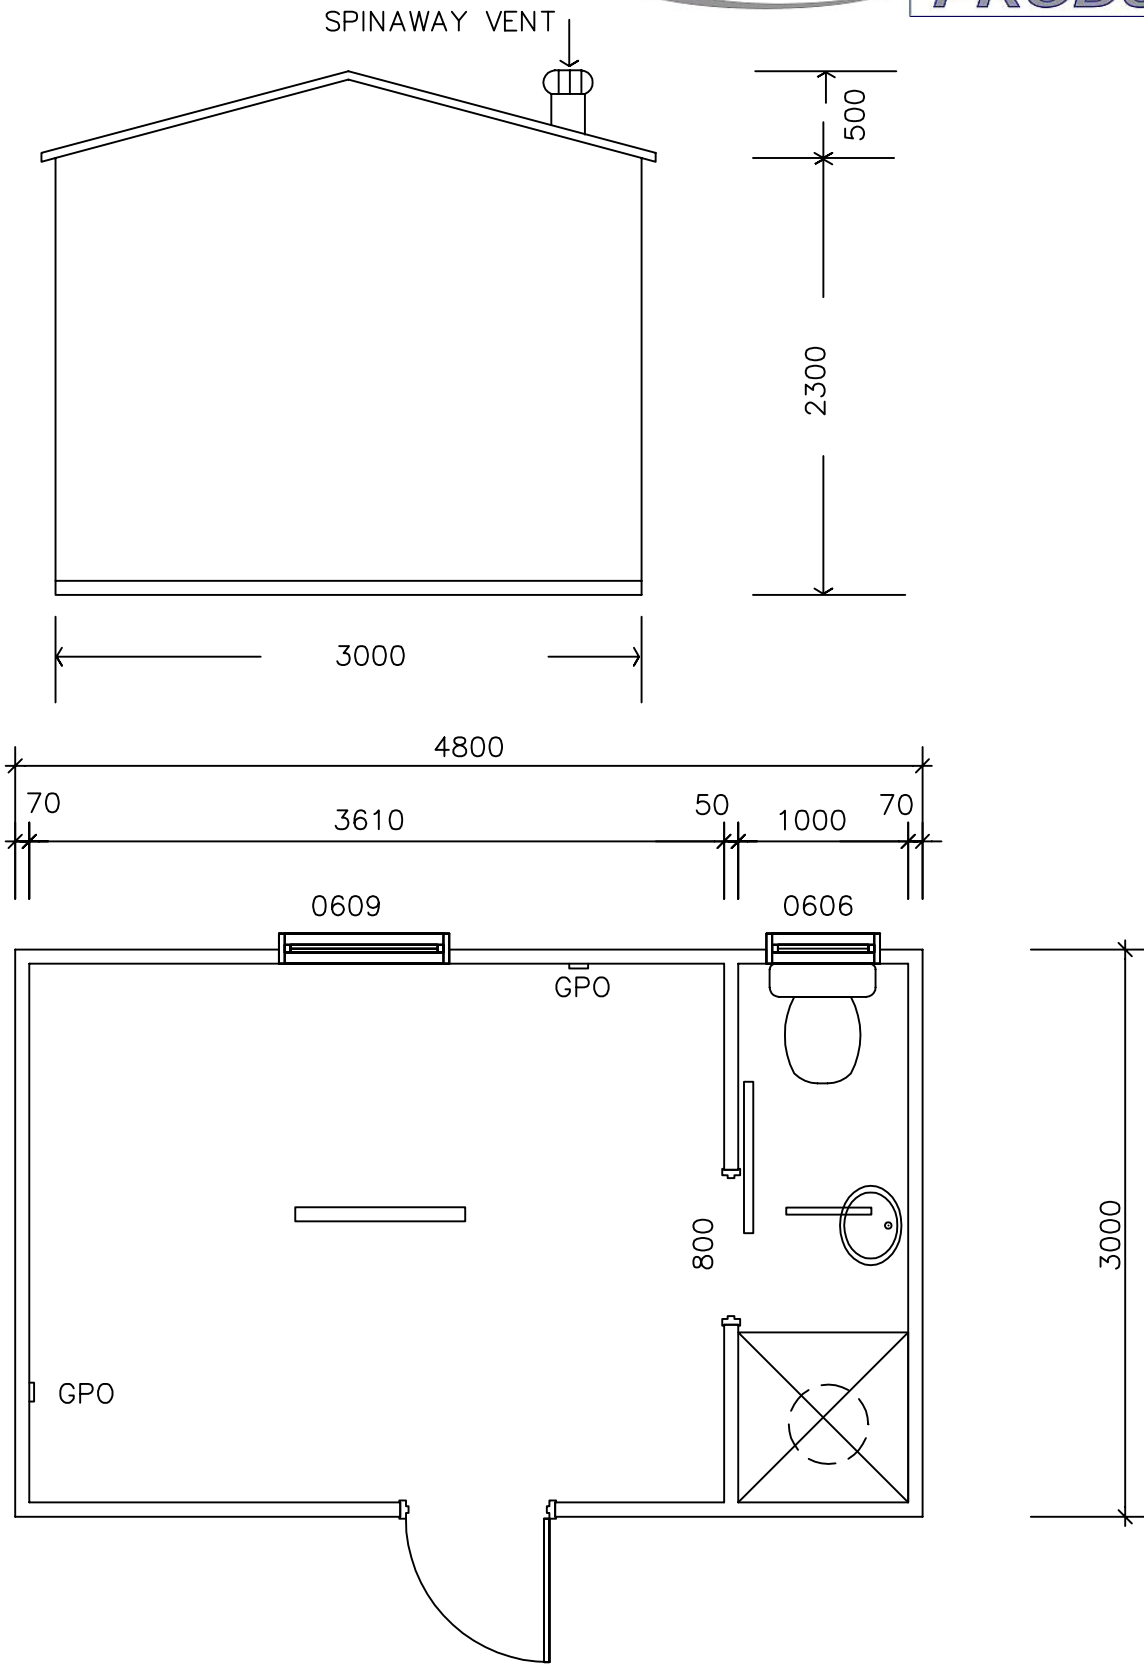

FLOOR PLAN
Scale 1:40

OFFICE/LUNCHROOM
TOILET/SHOWER (INTERNAL)