


2

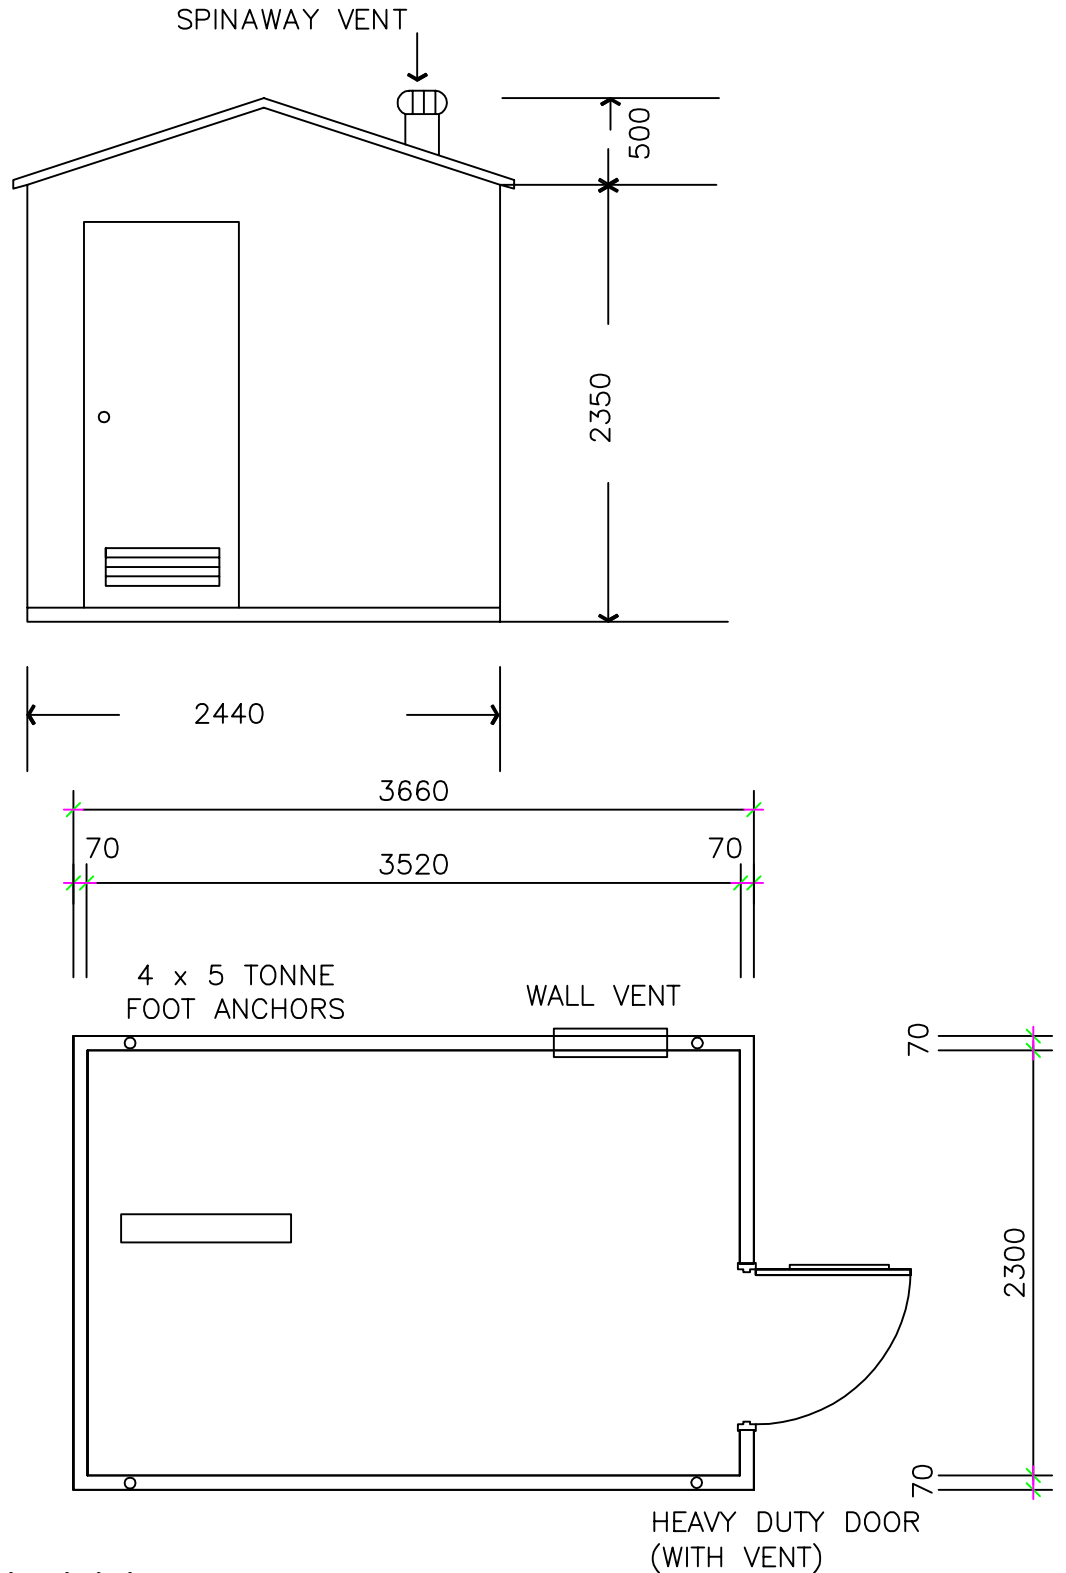

# FLOOR PLAN

SCALE 1:40