


4

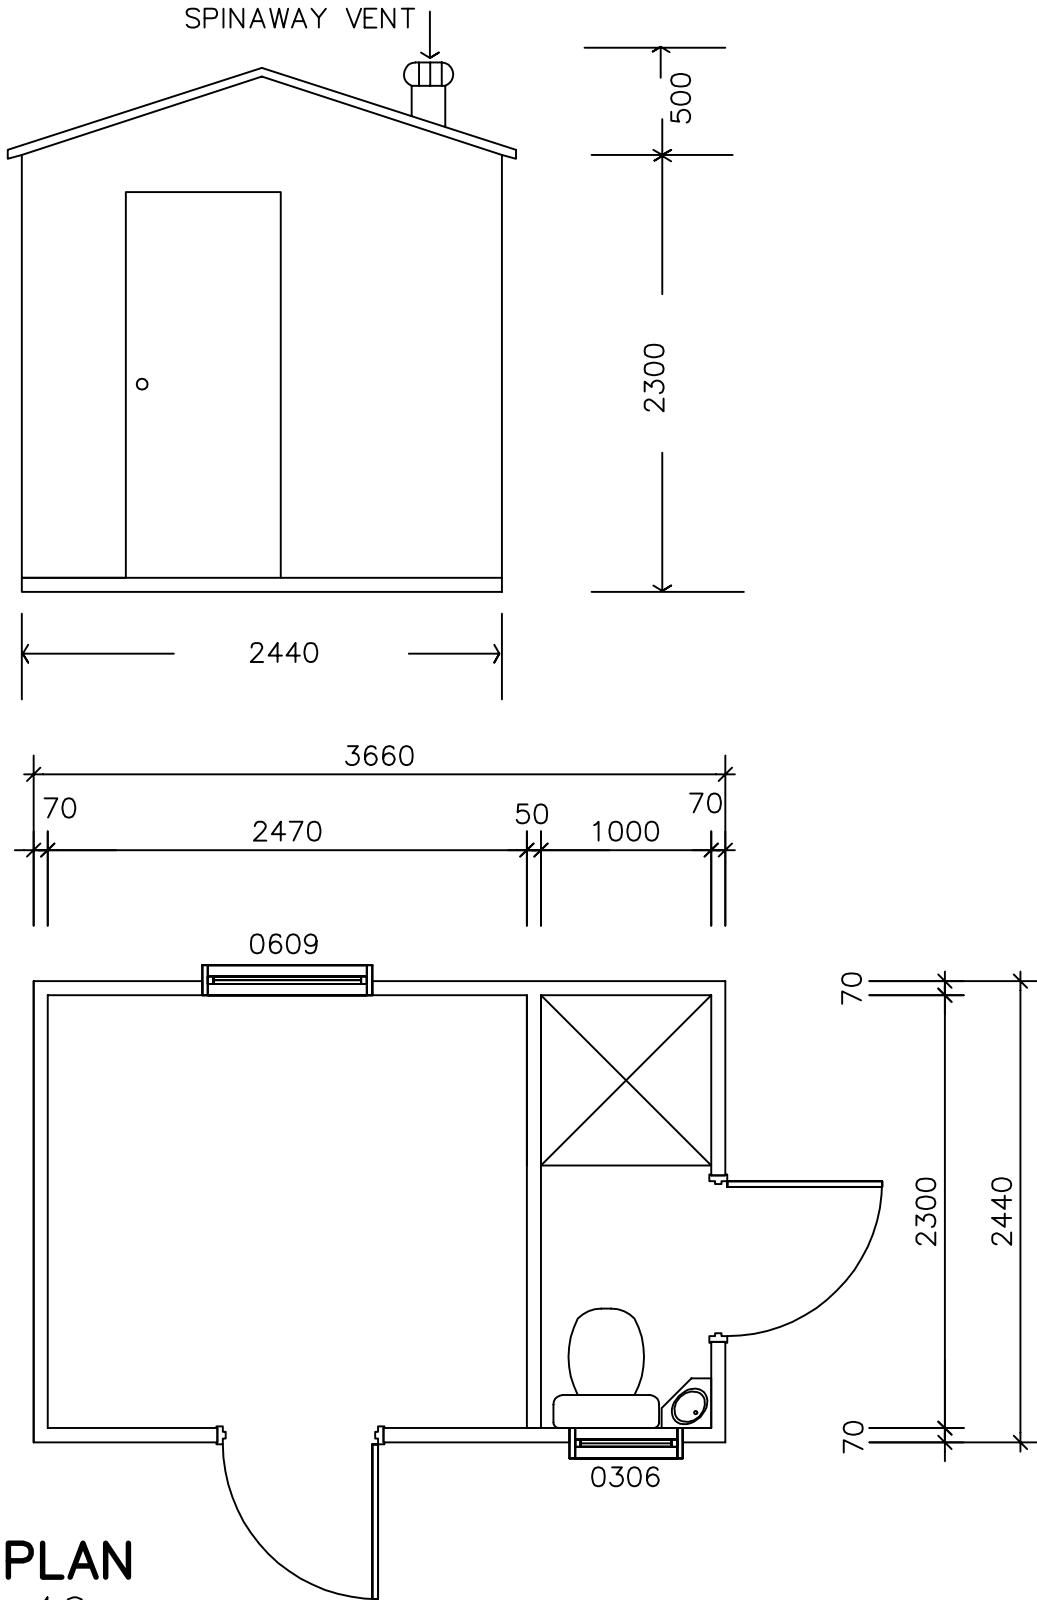

FLOOR PLAN
Scale 1:40

OFFICE / LUNCHROOM / (EXTERNAL) TOILET / SHOWER