
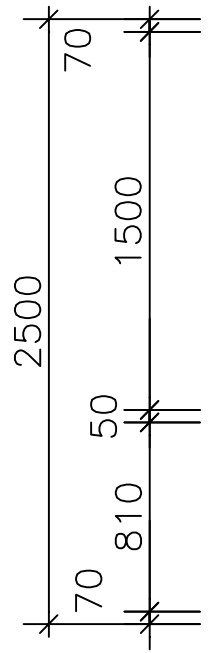
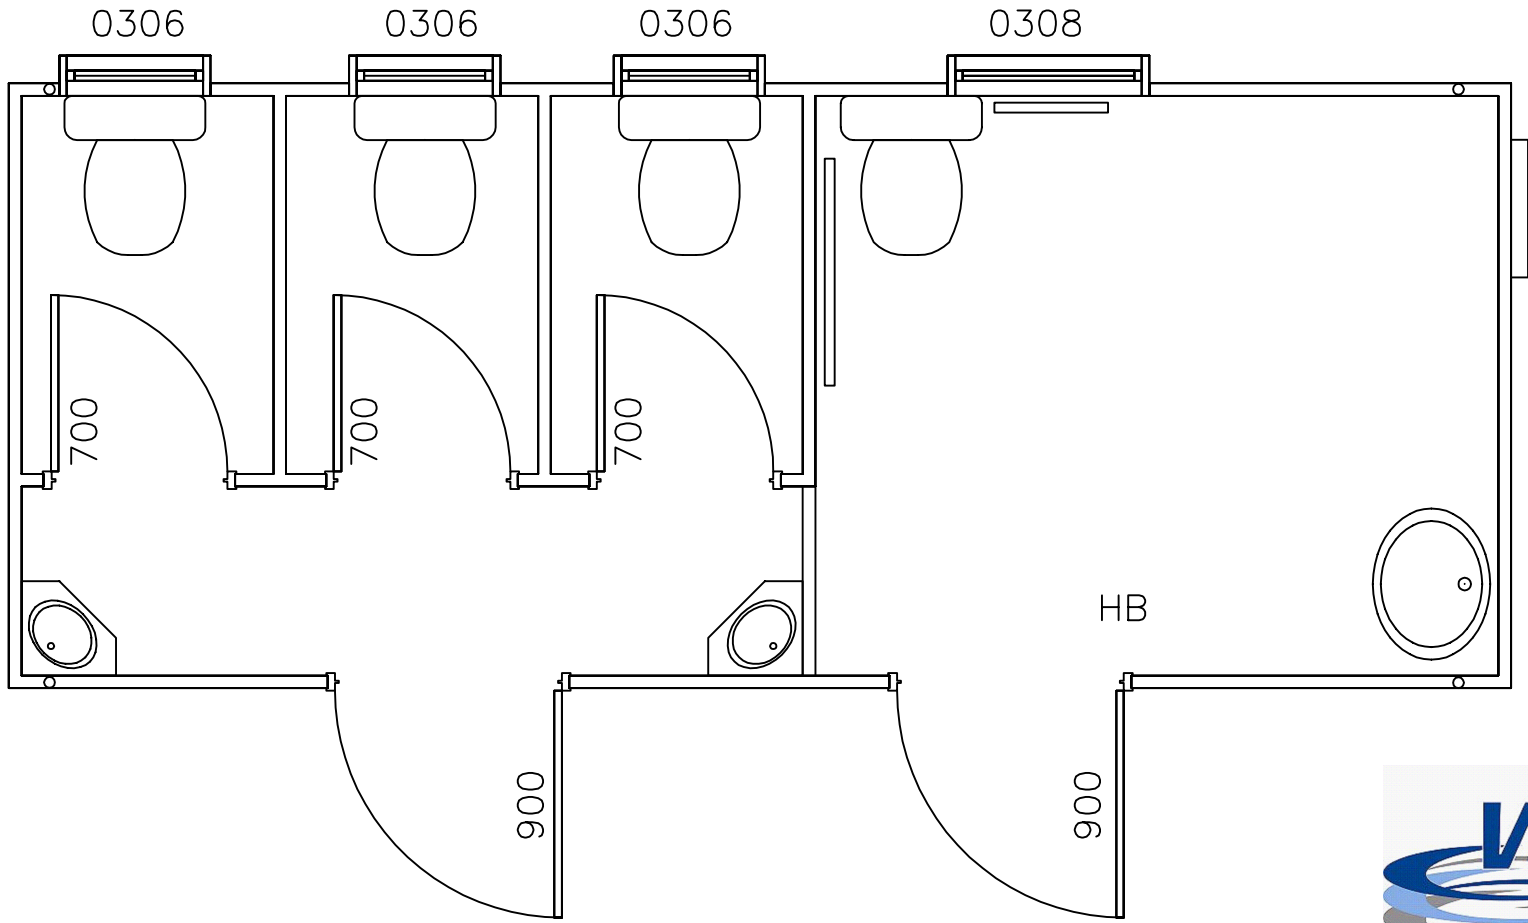


7

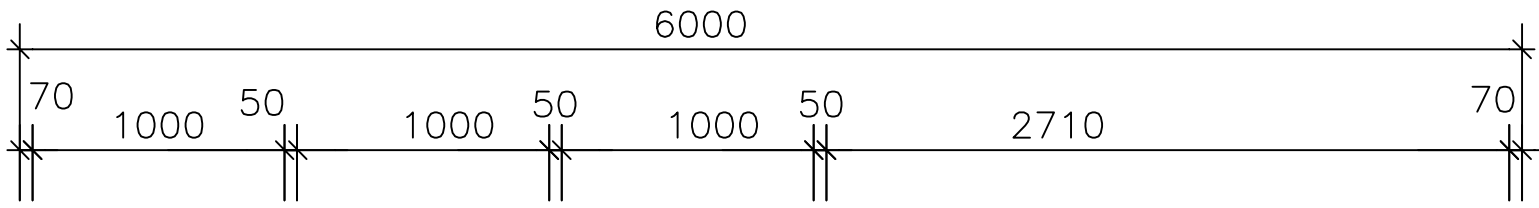

FEMALE/DISABLED TOILET UNIT